




# THE BRADDOCK

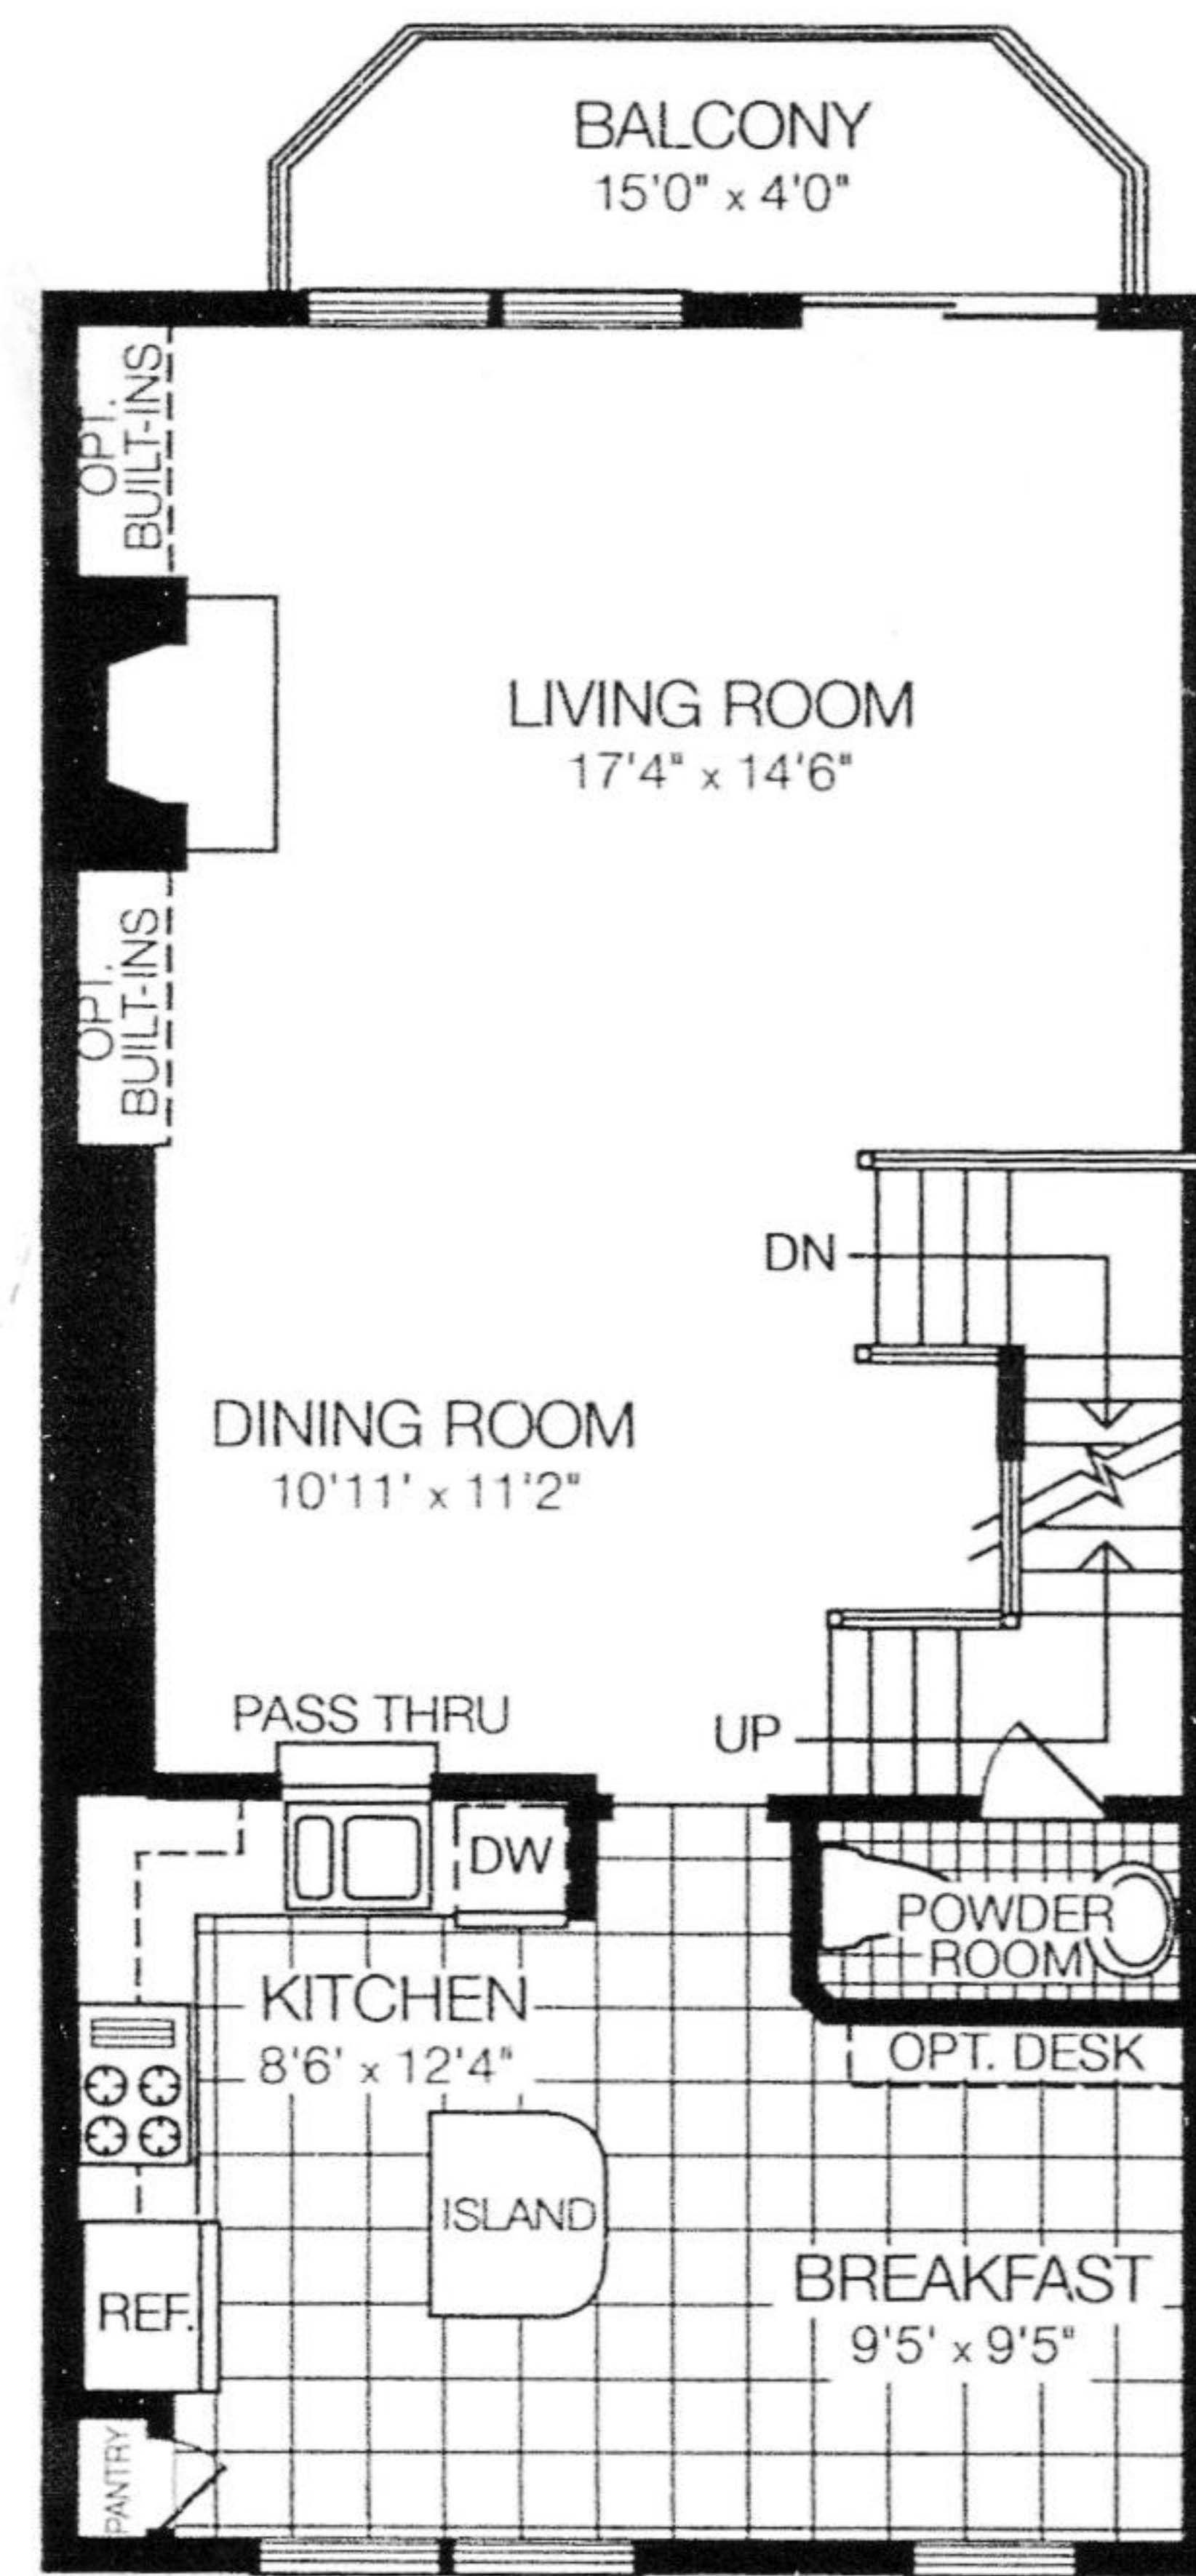


FIRST FLOOR PLAN

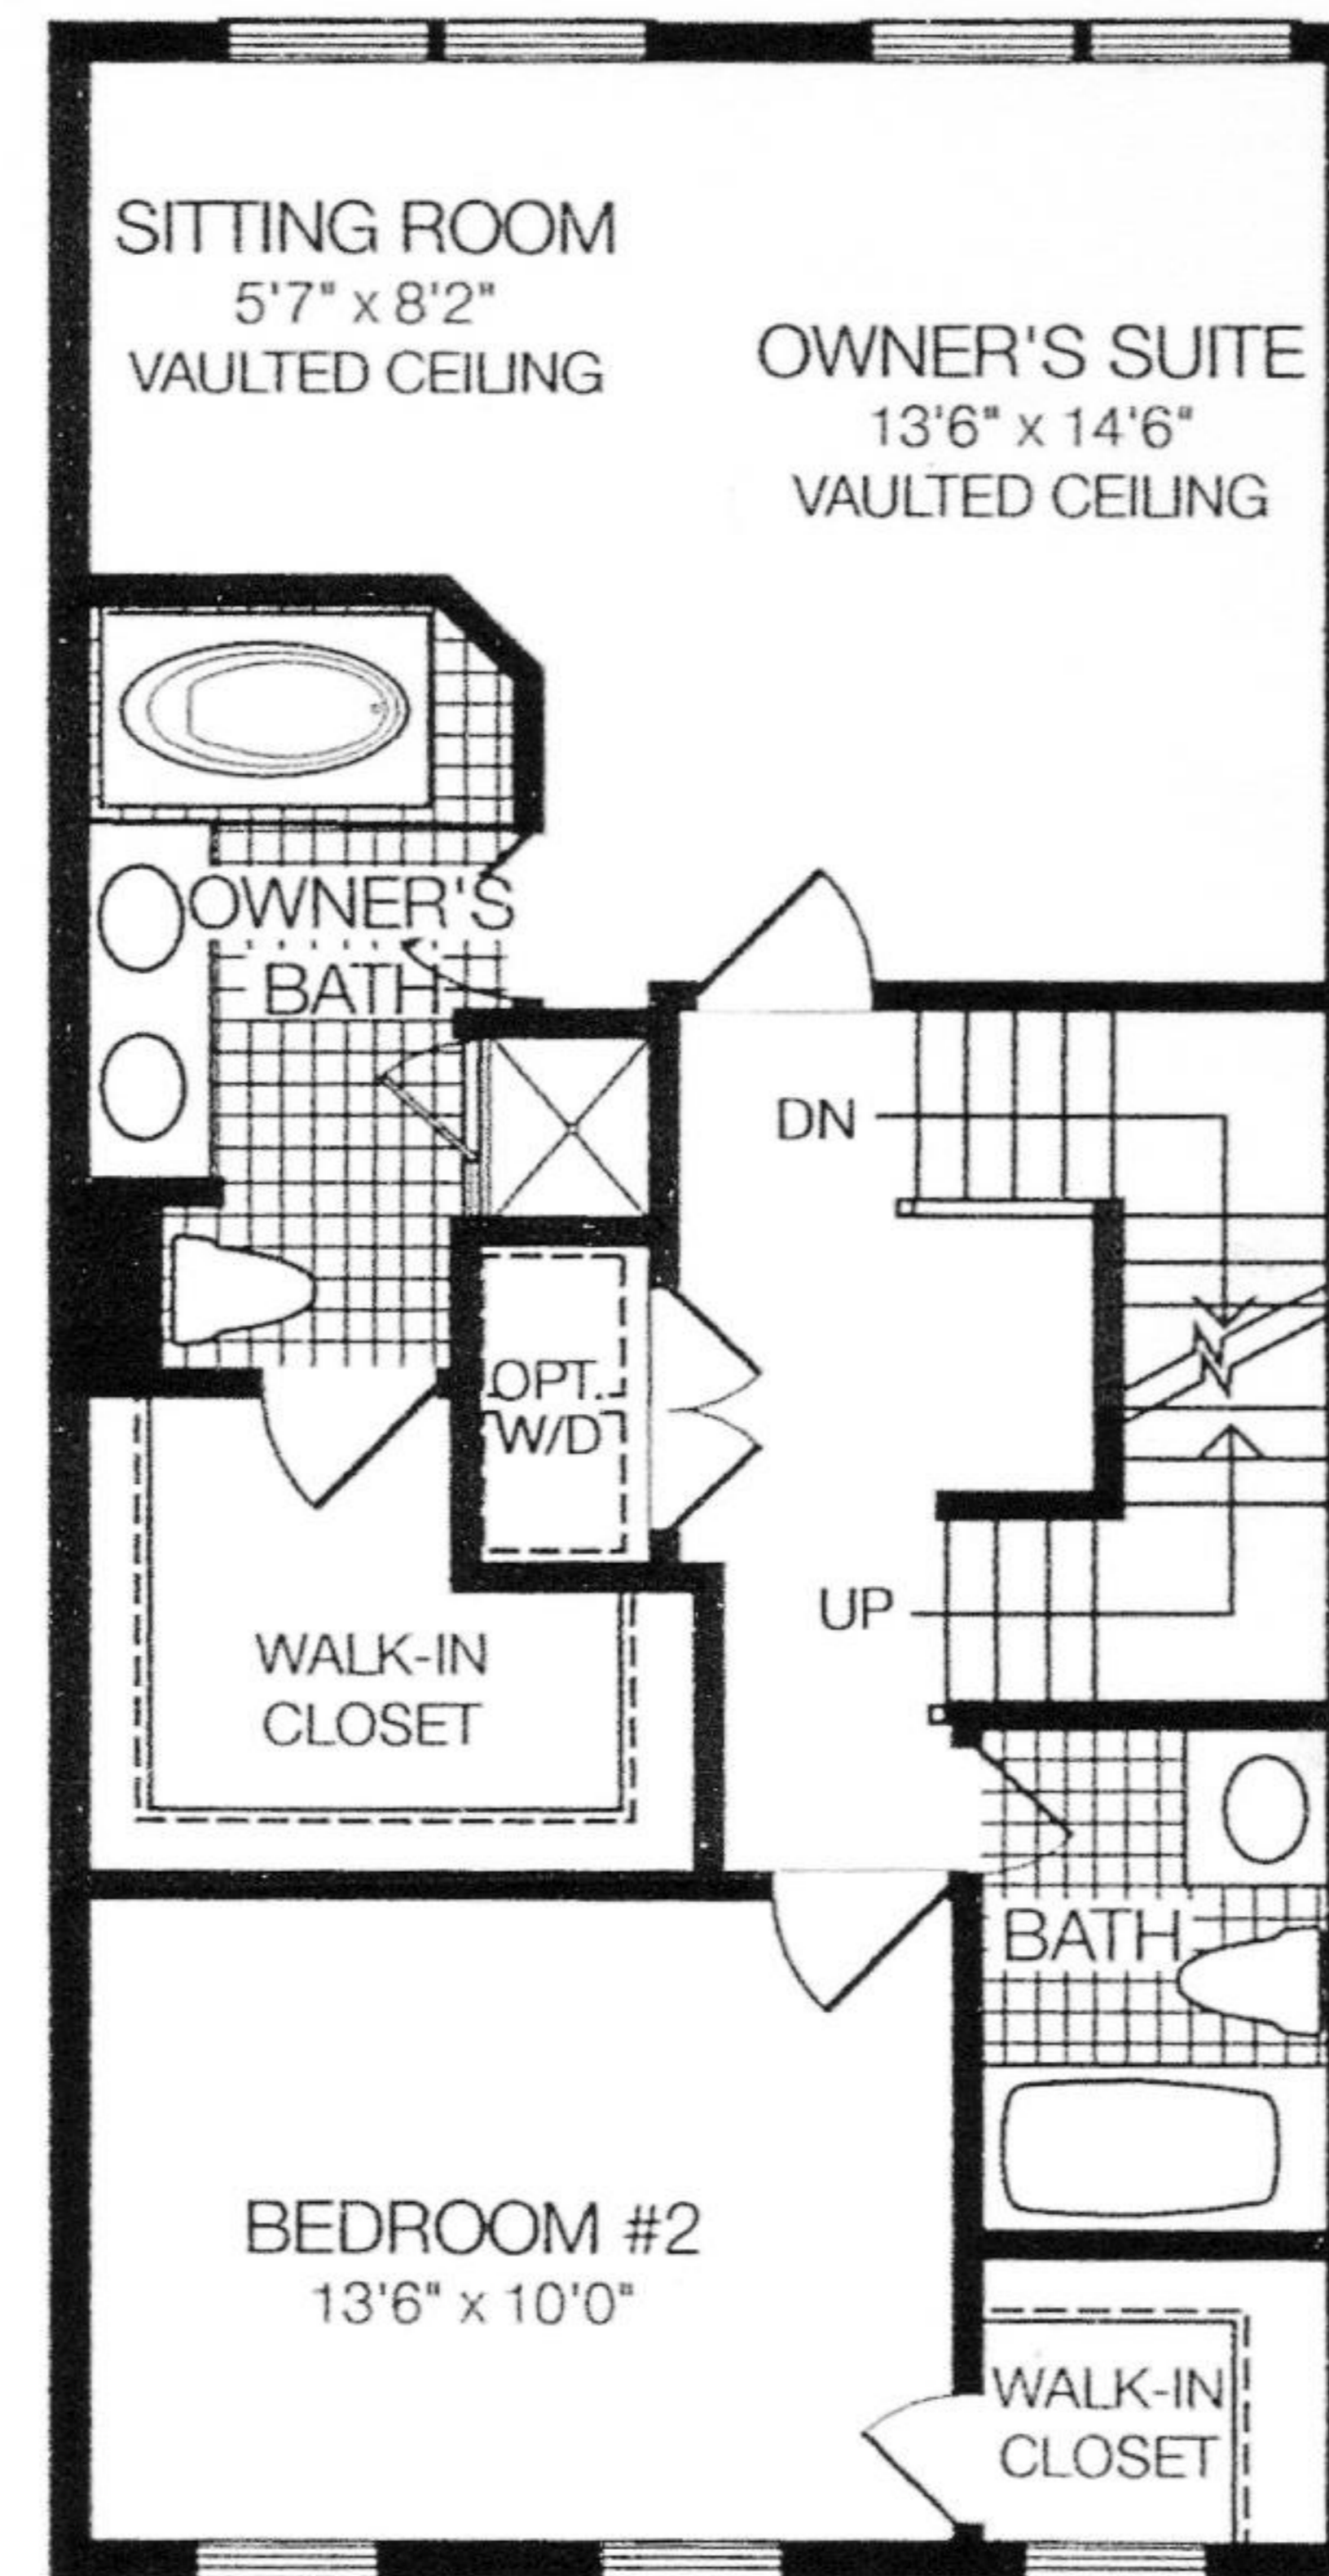


ALT. SECOND FLOOR PLAN

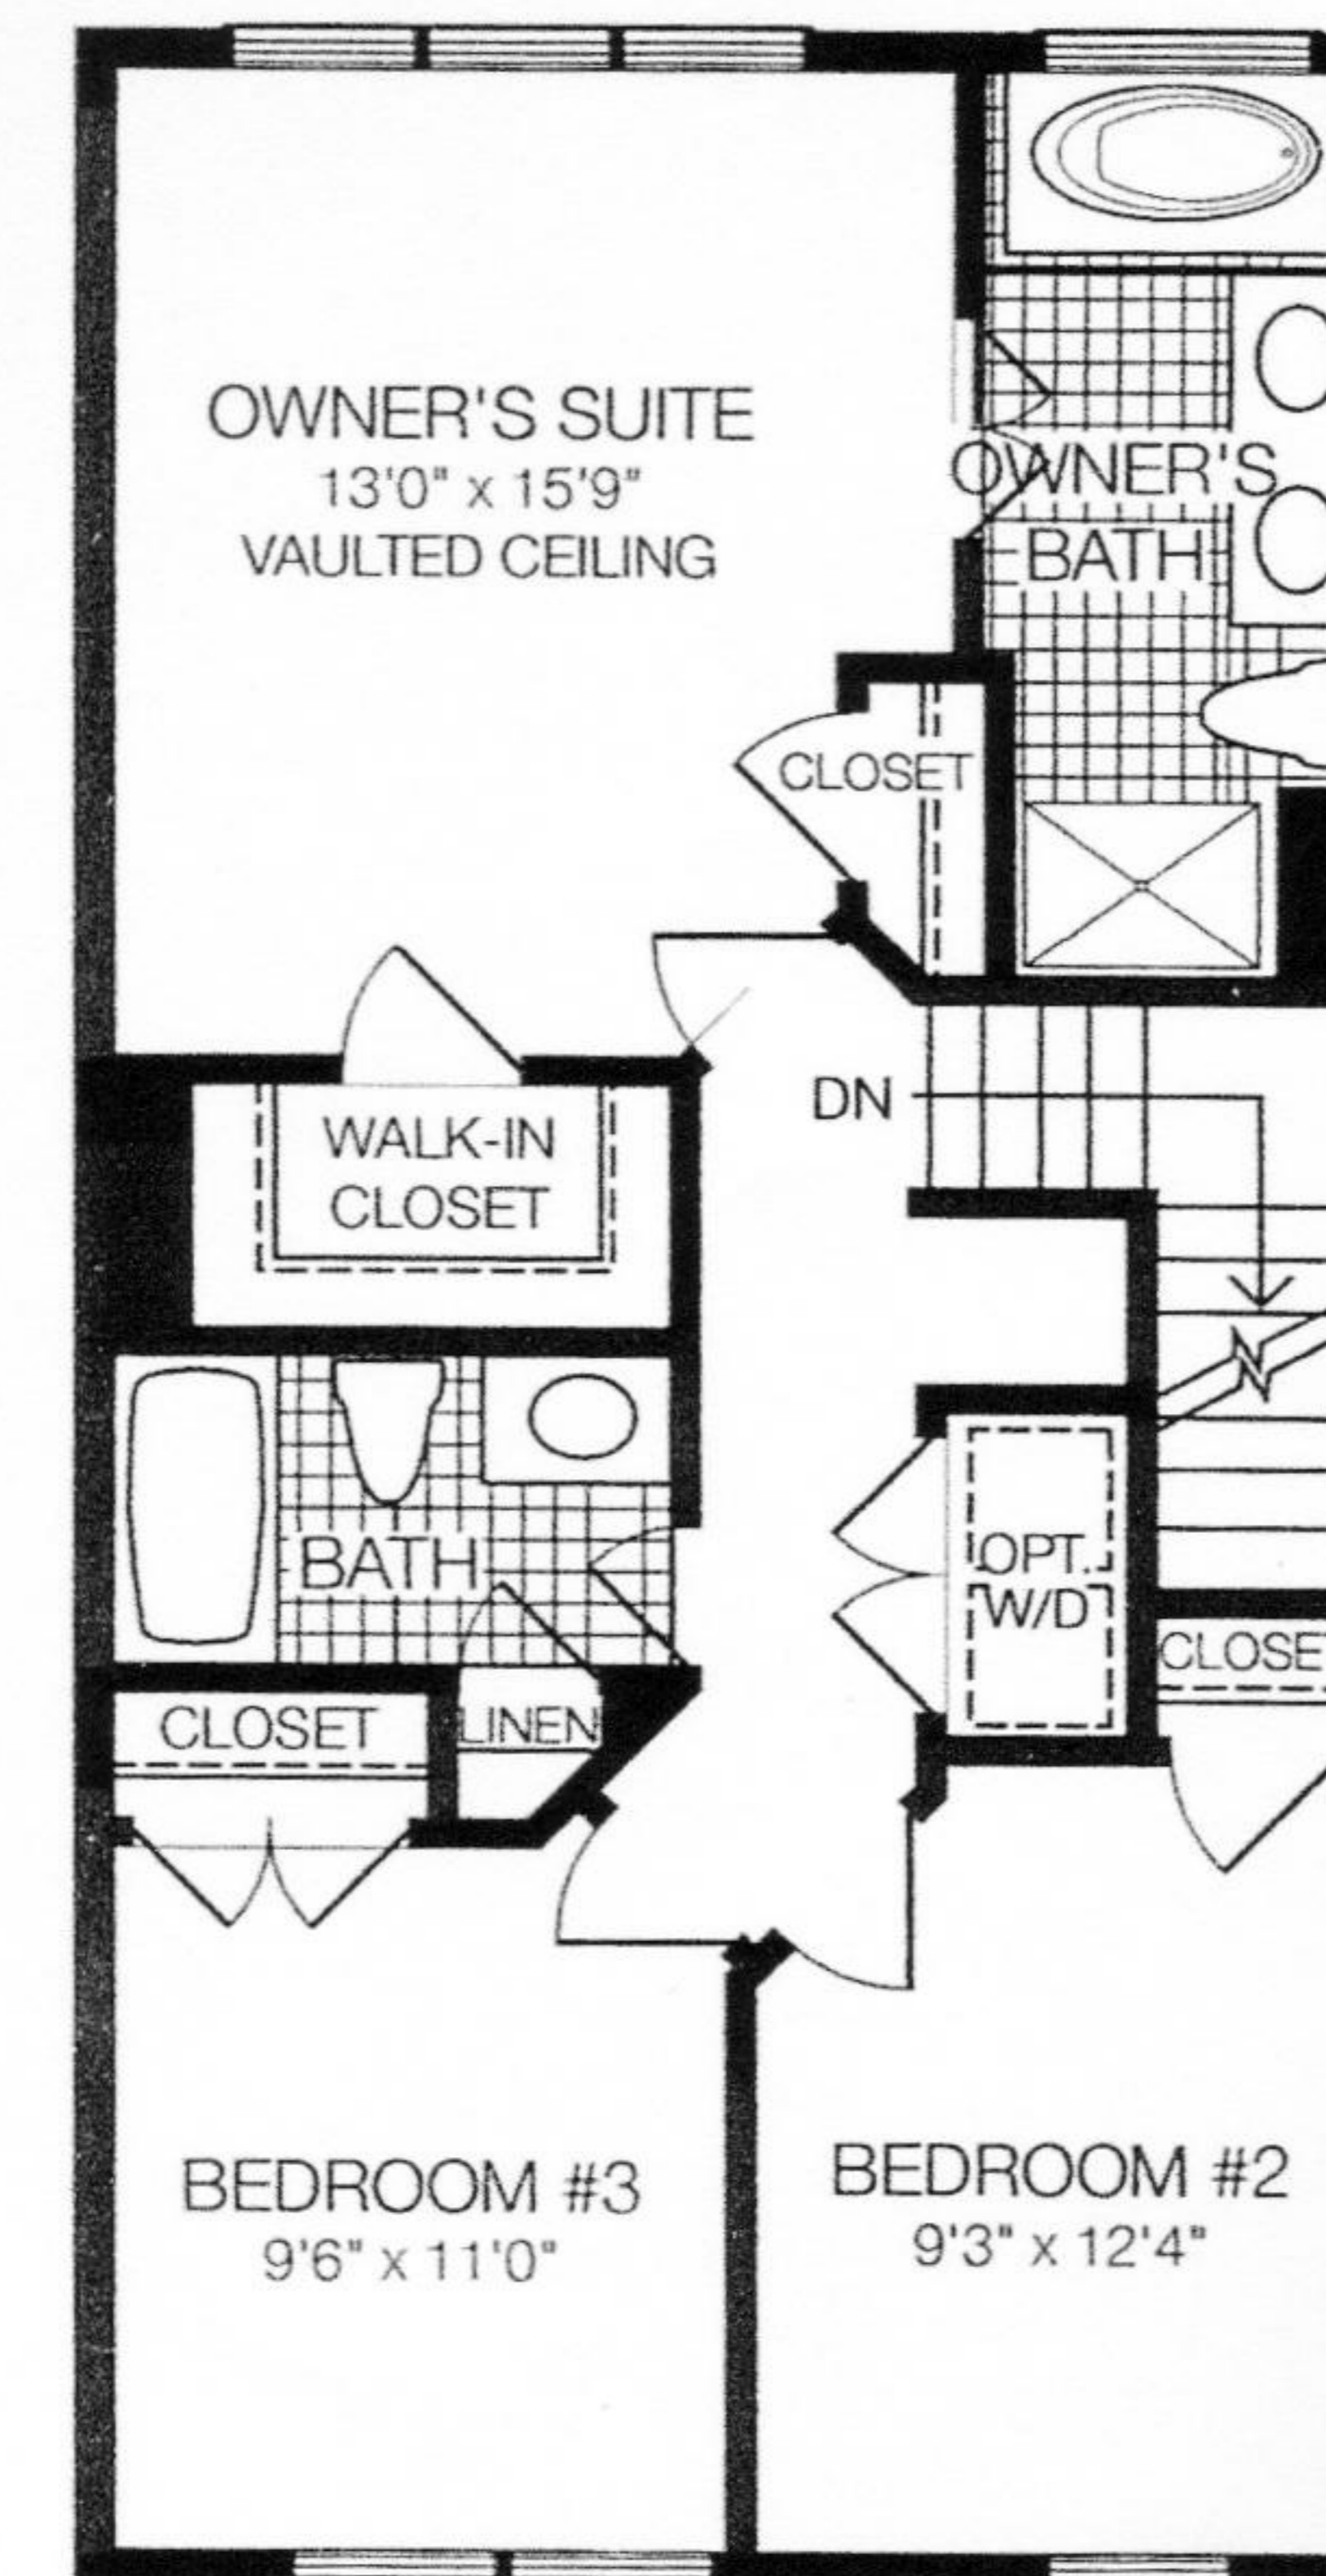



SECOND FLOOR PLAN

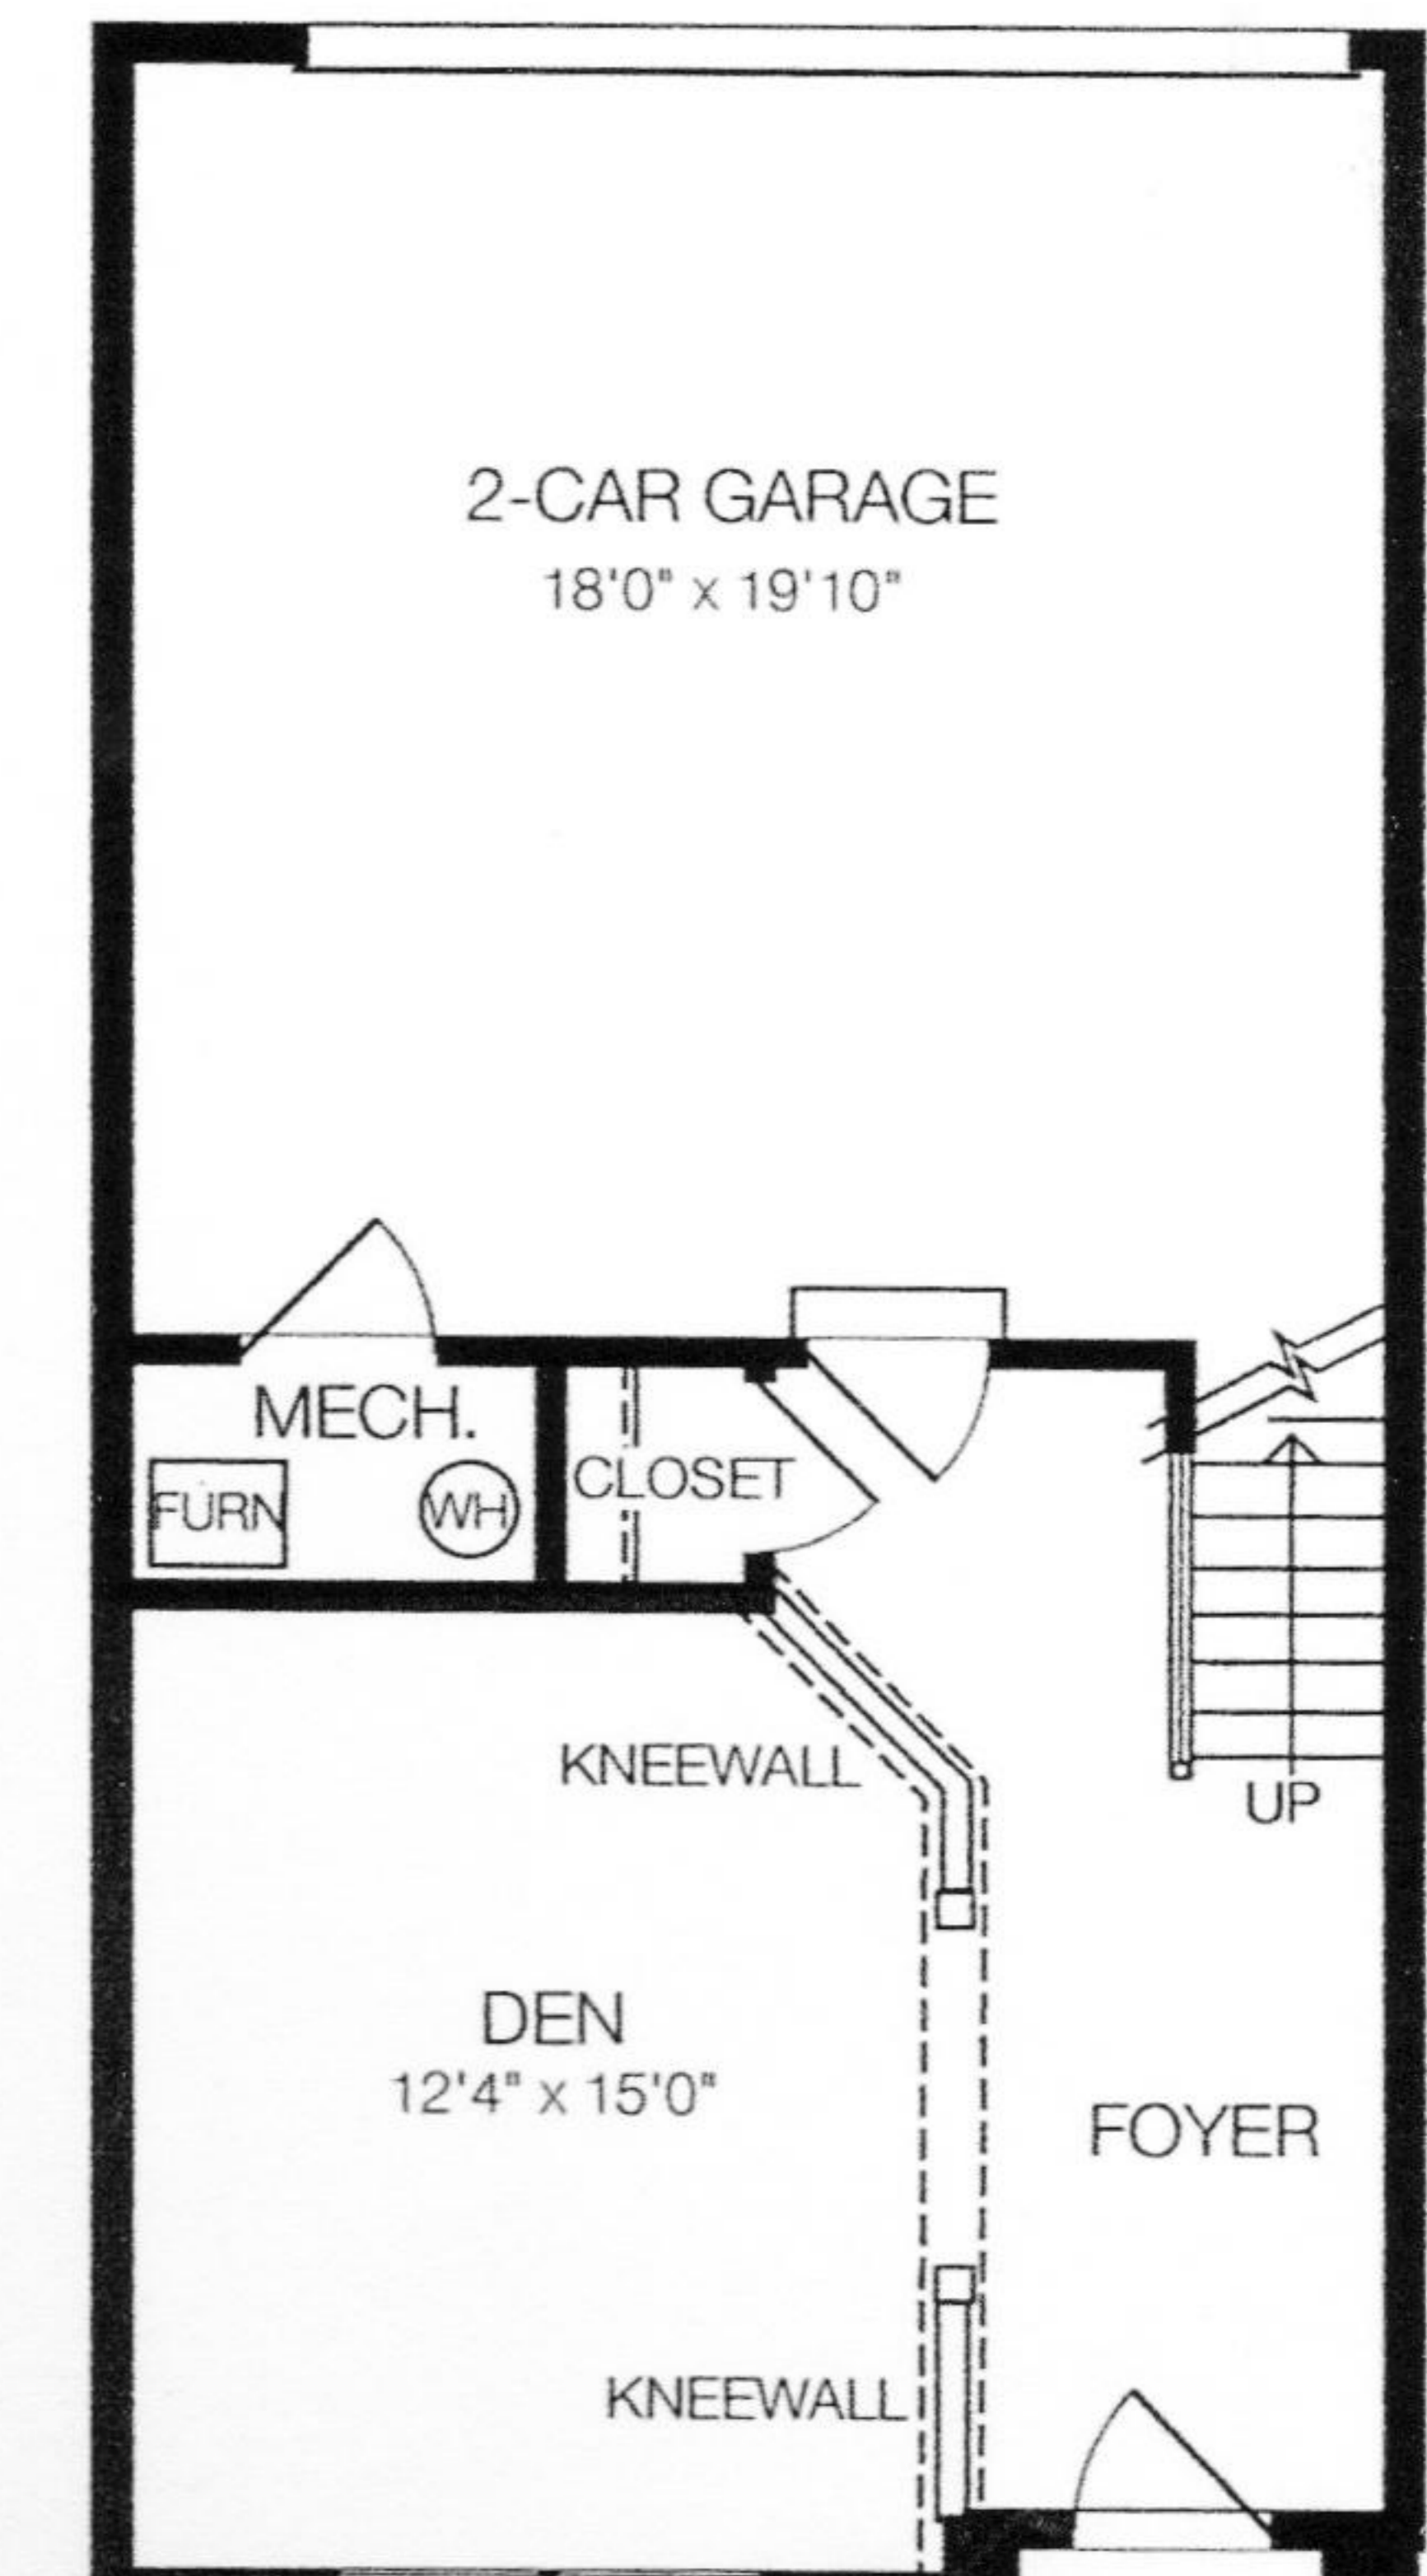


BASEMENT FLOOR PLAN

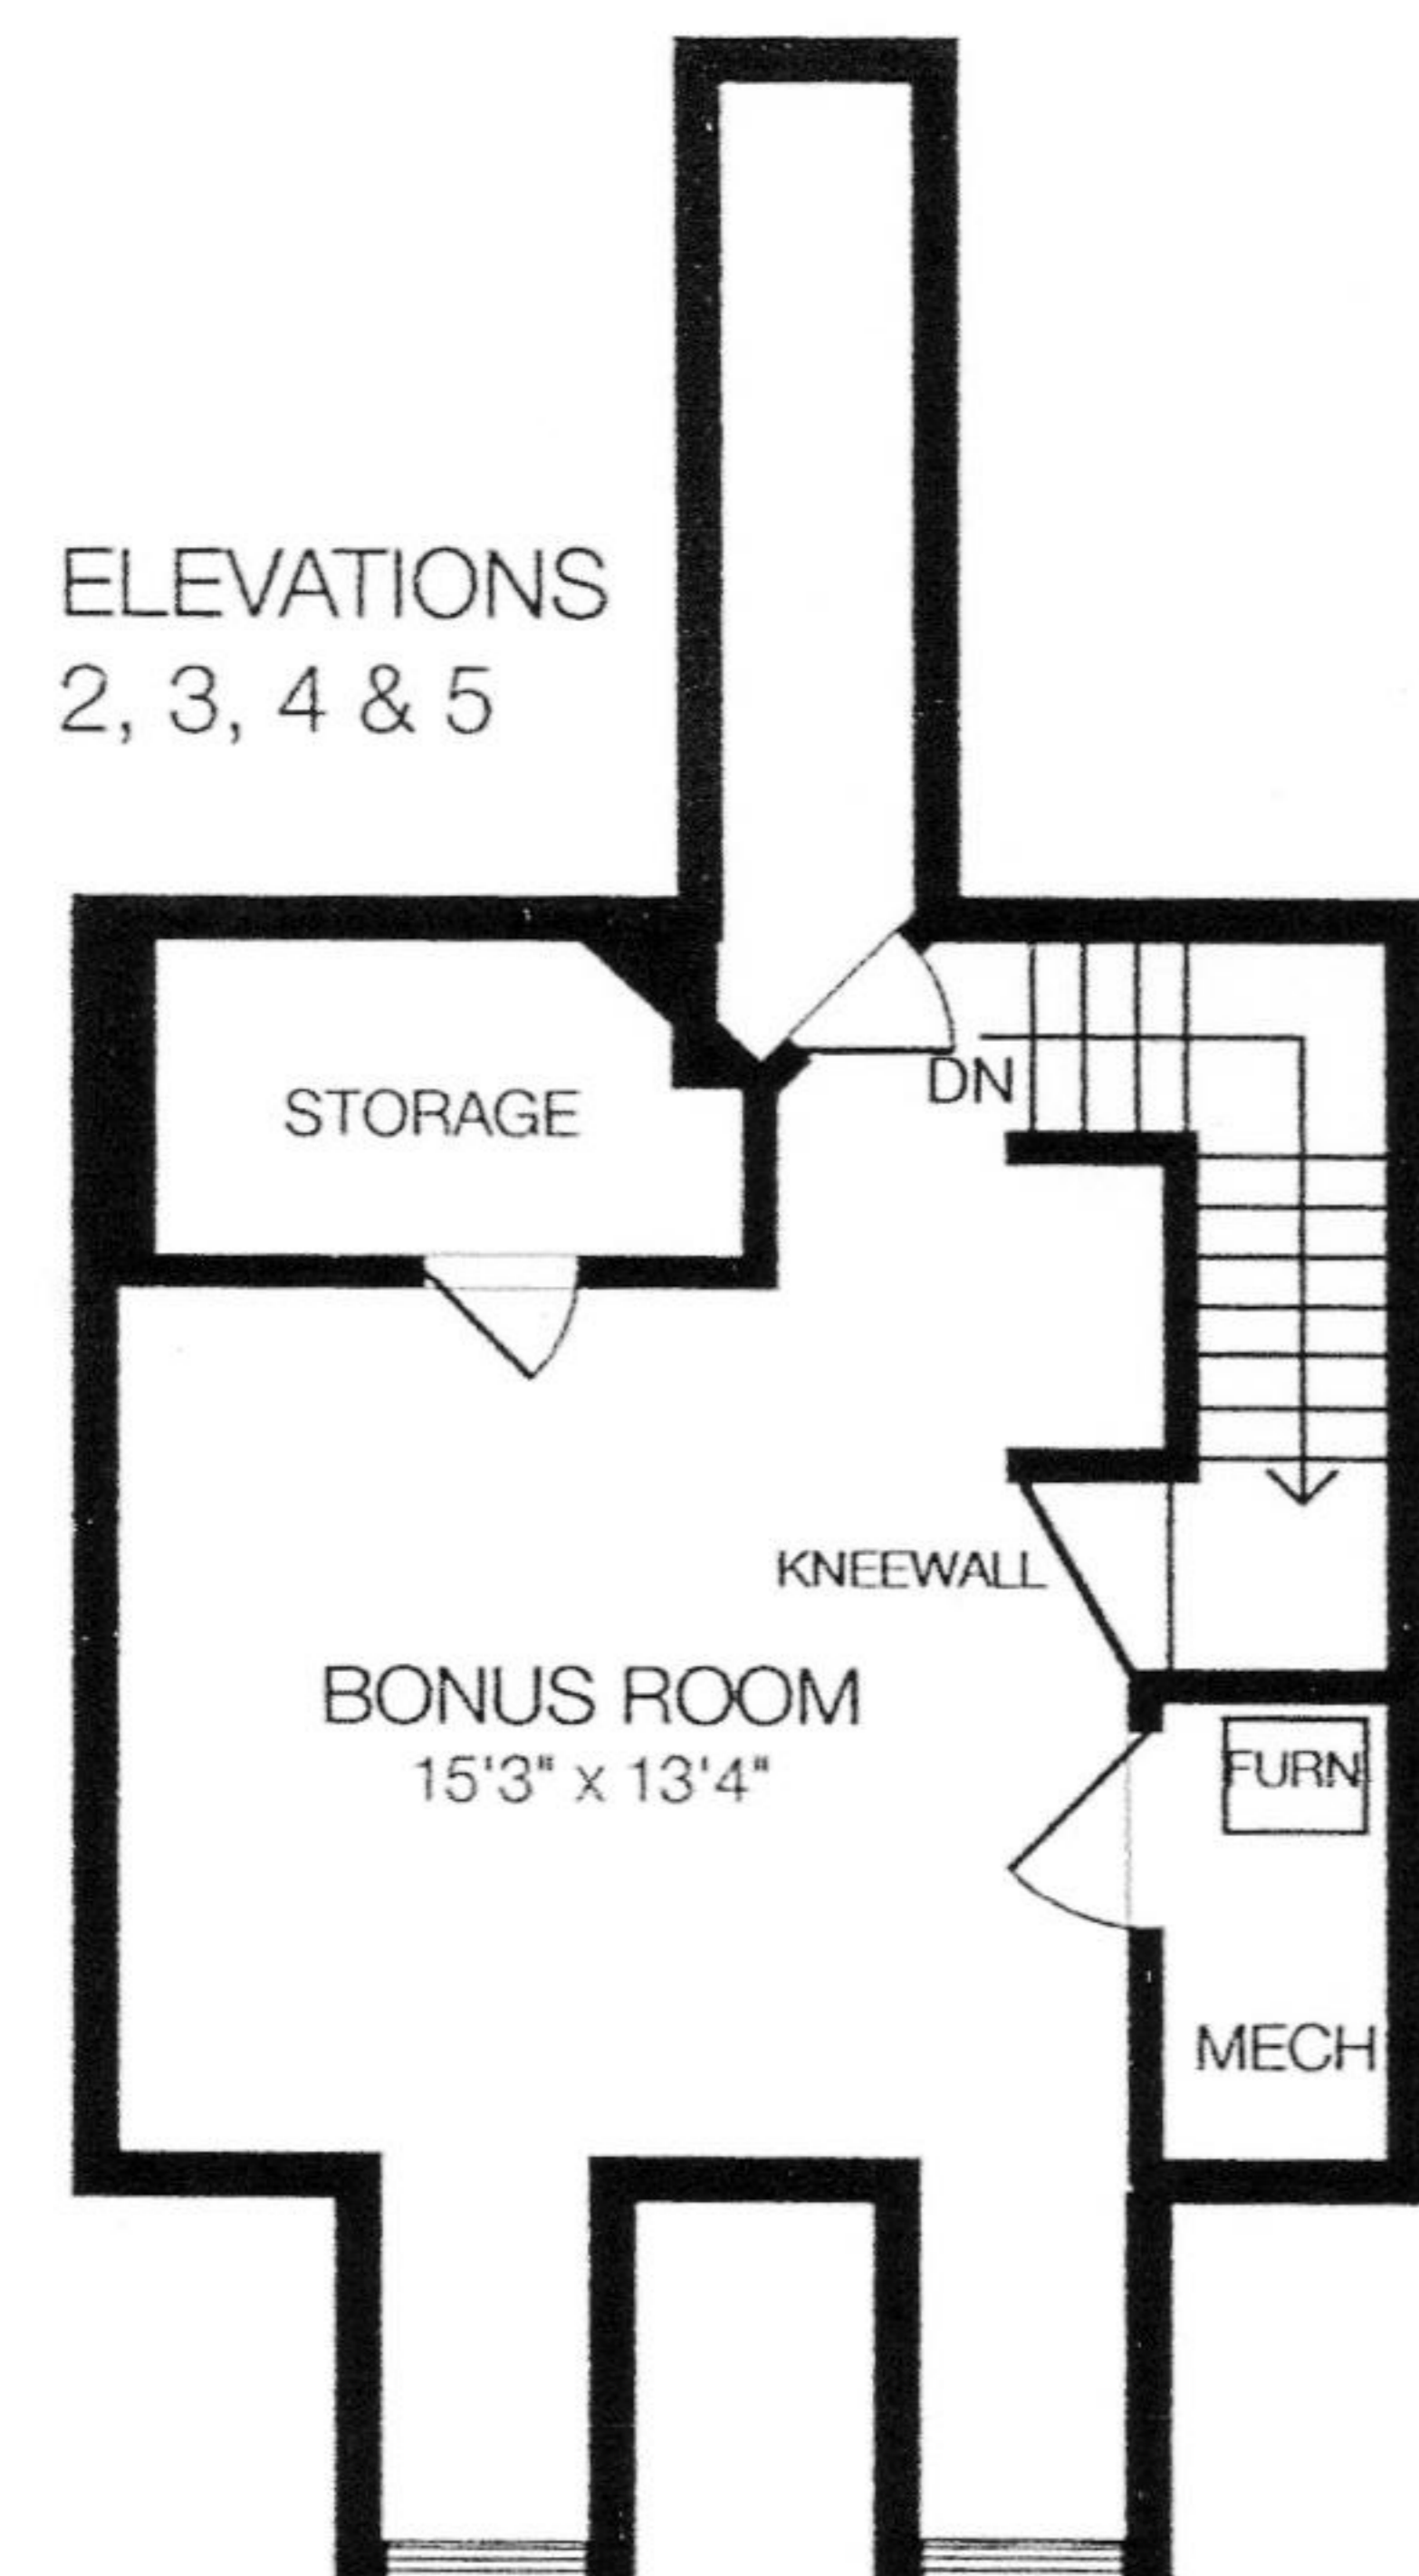

OPT. BONUS ROOM

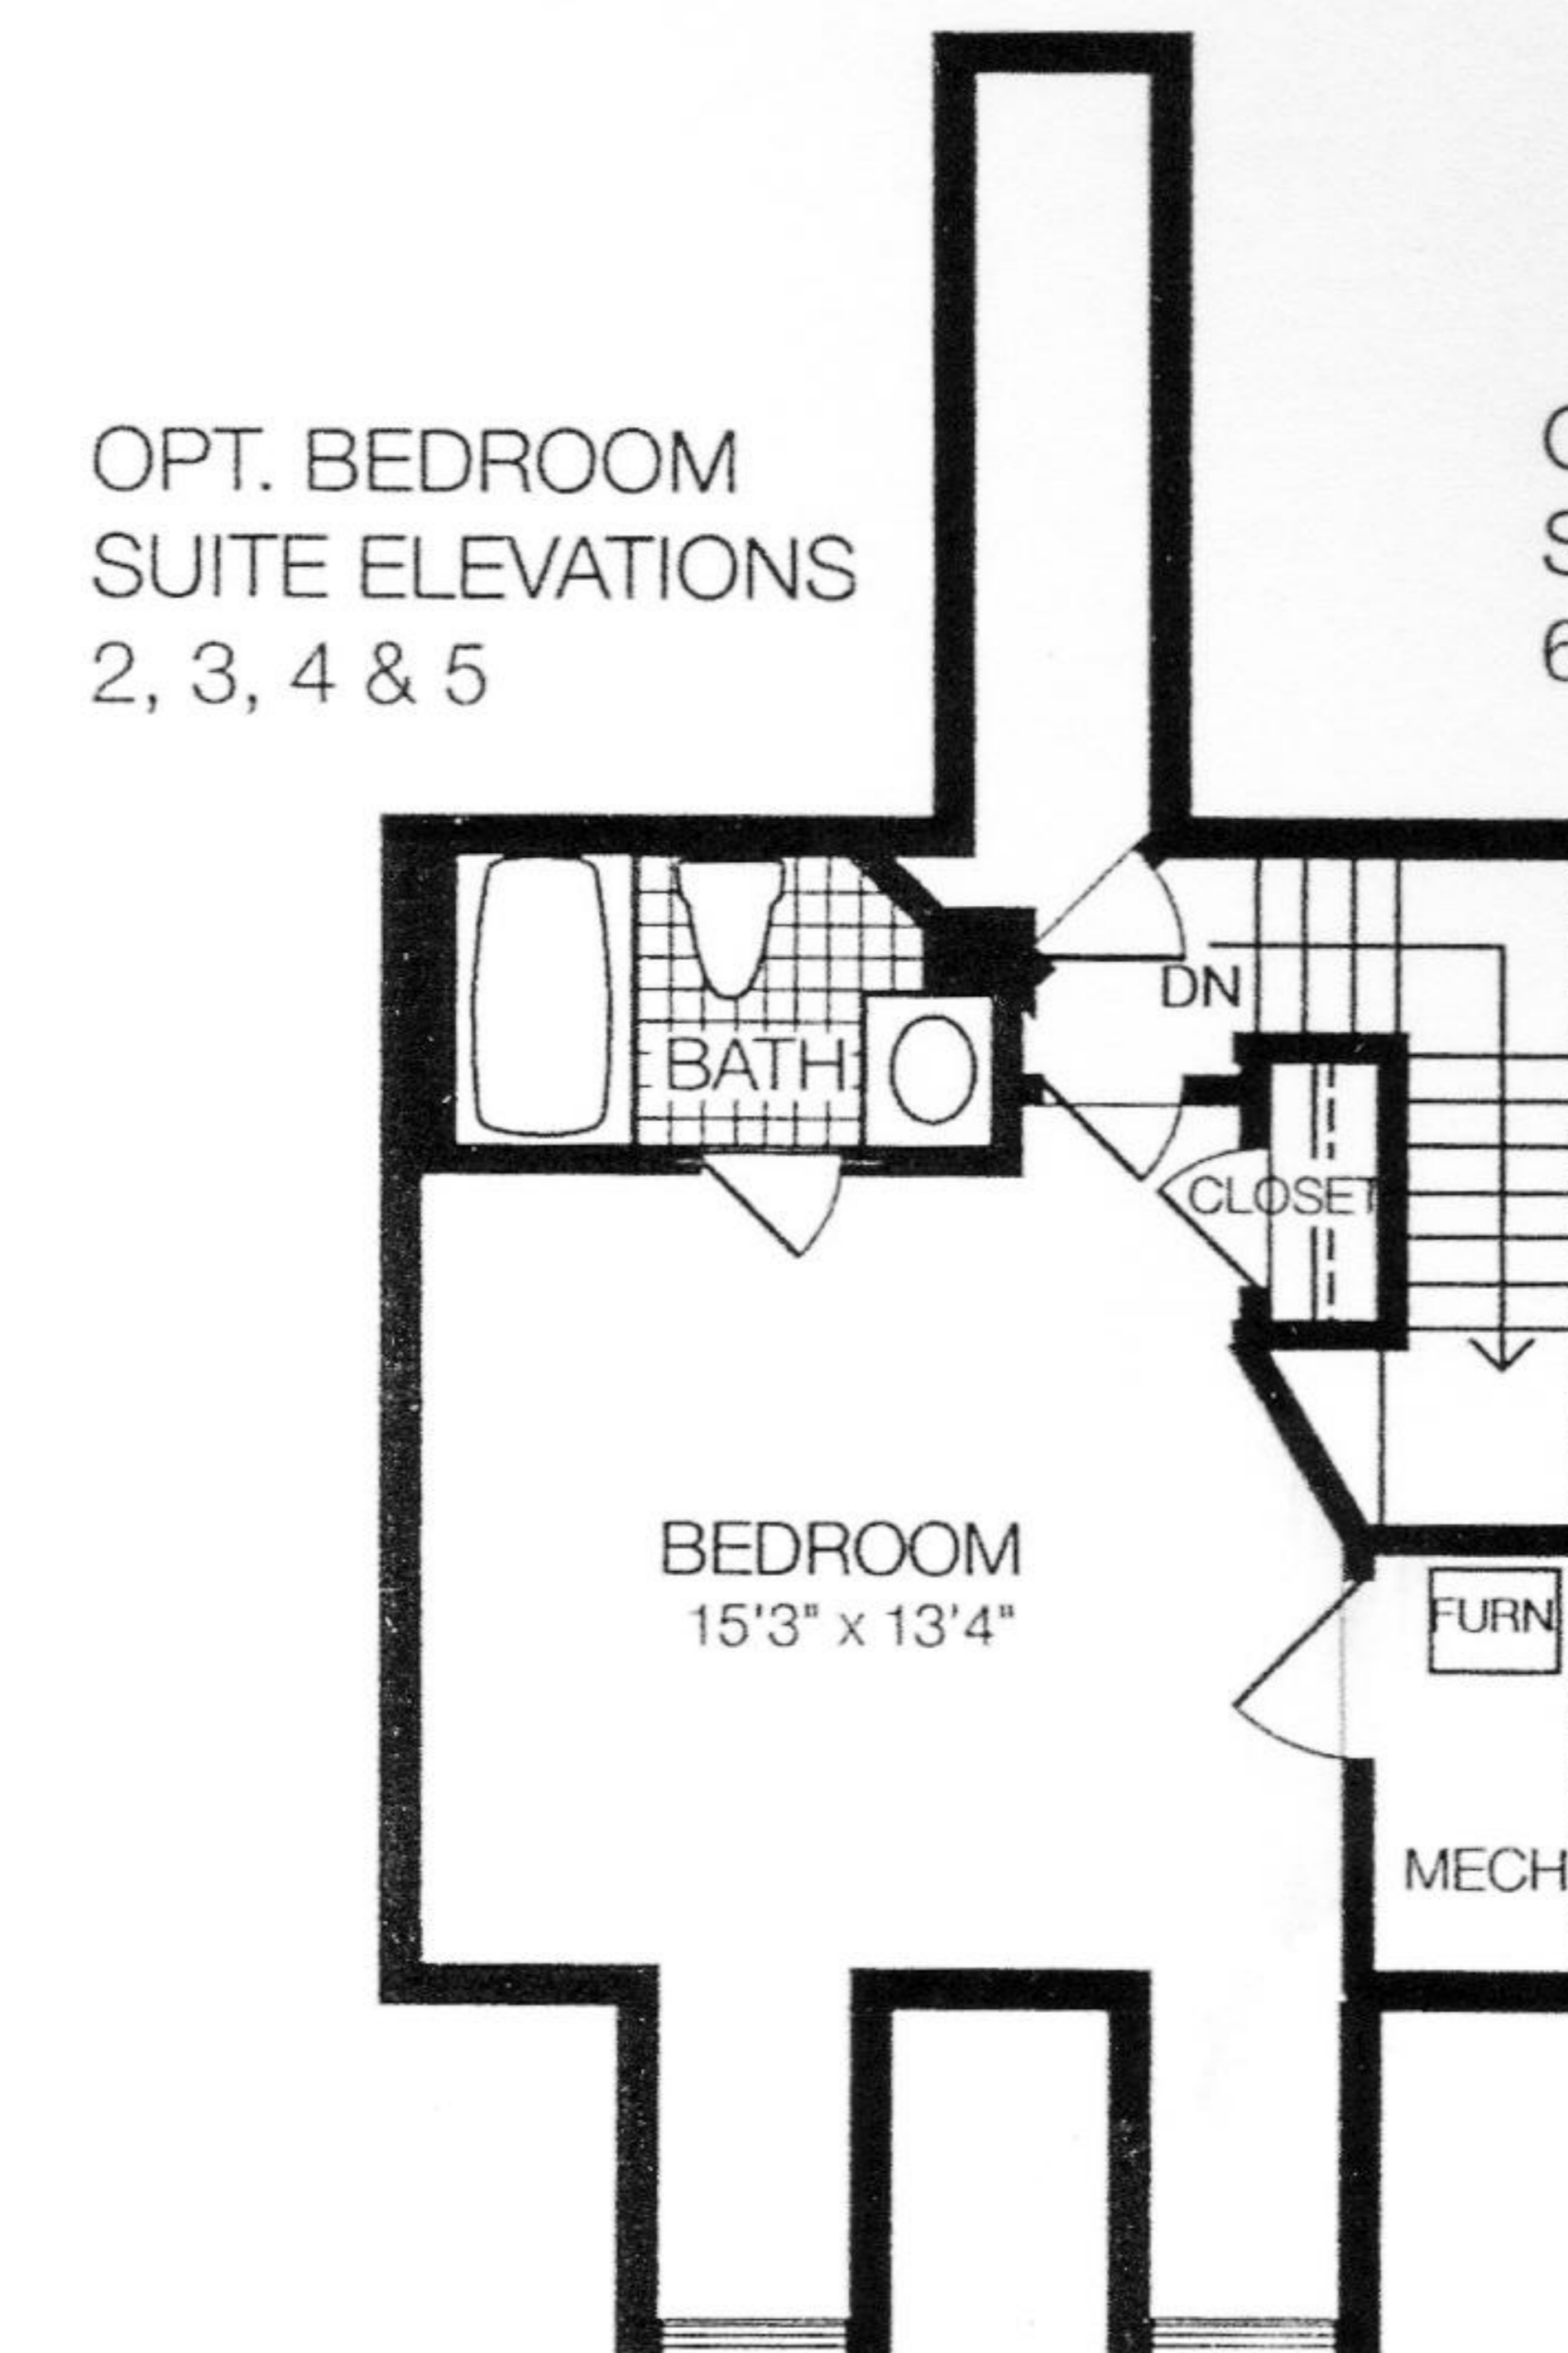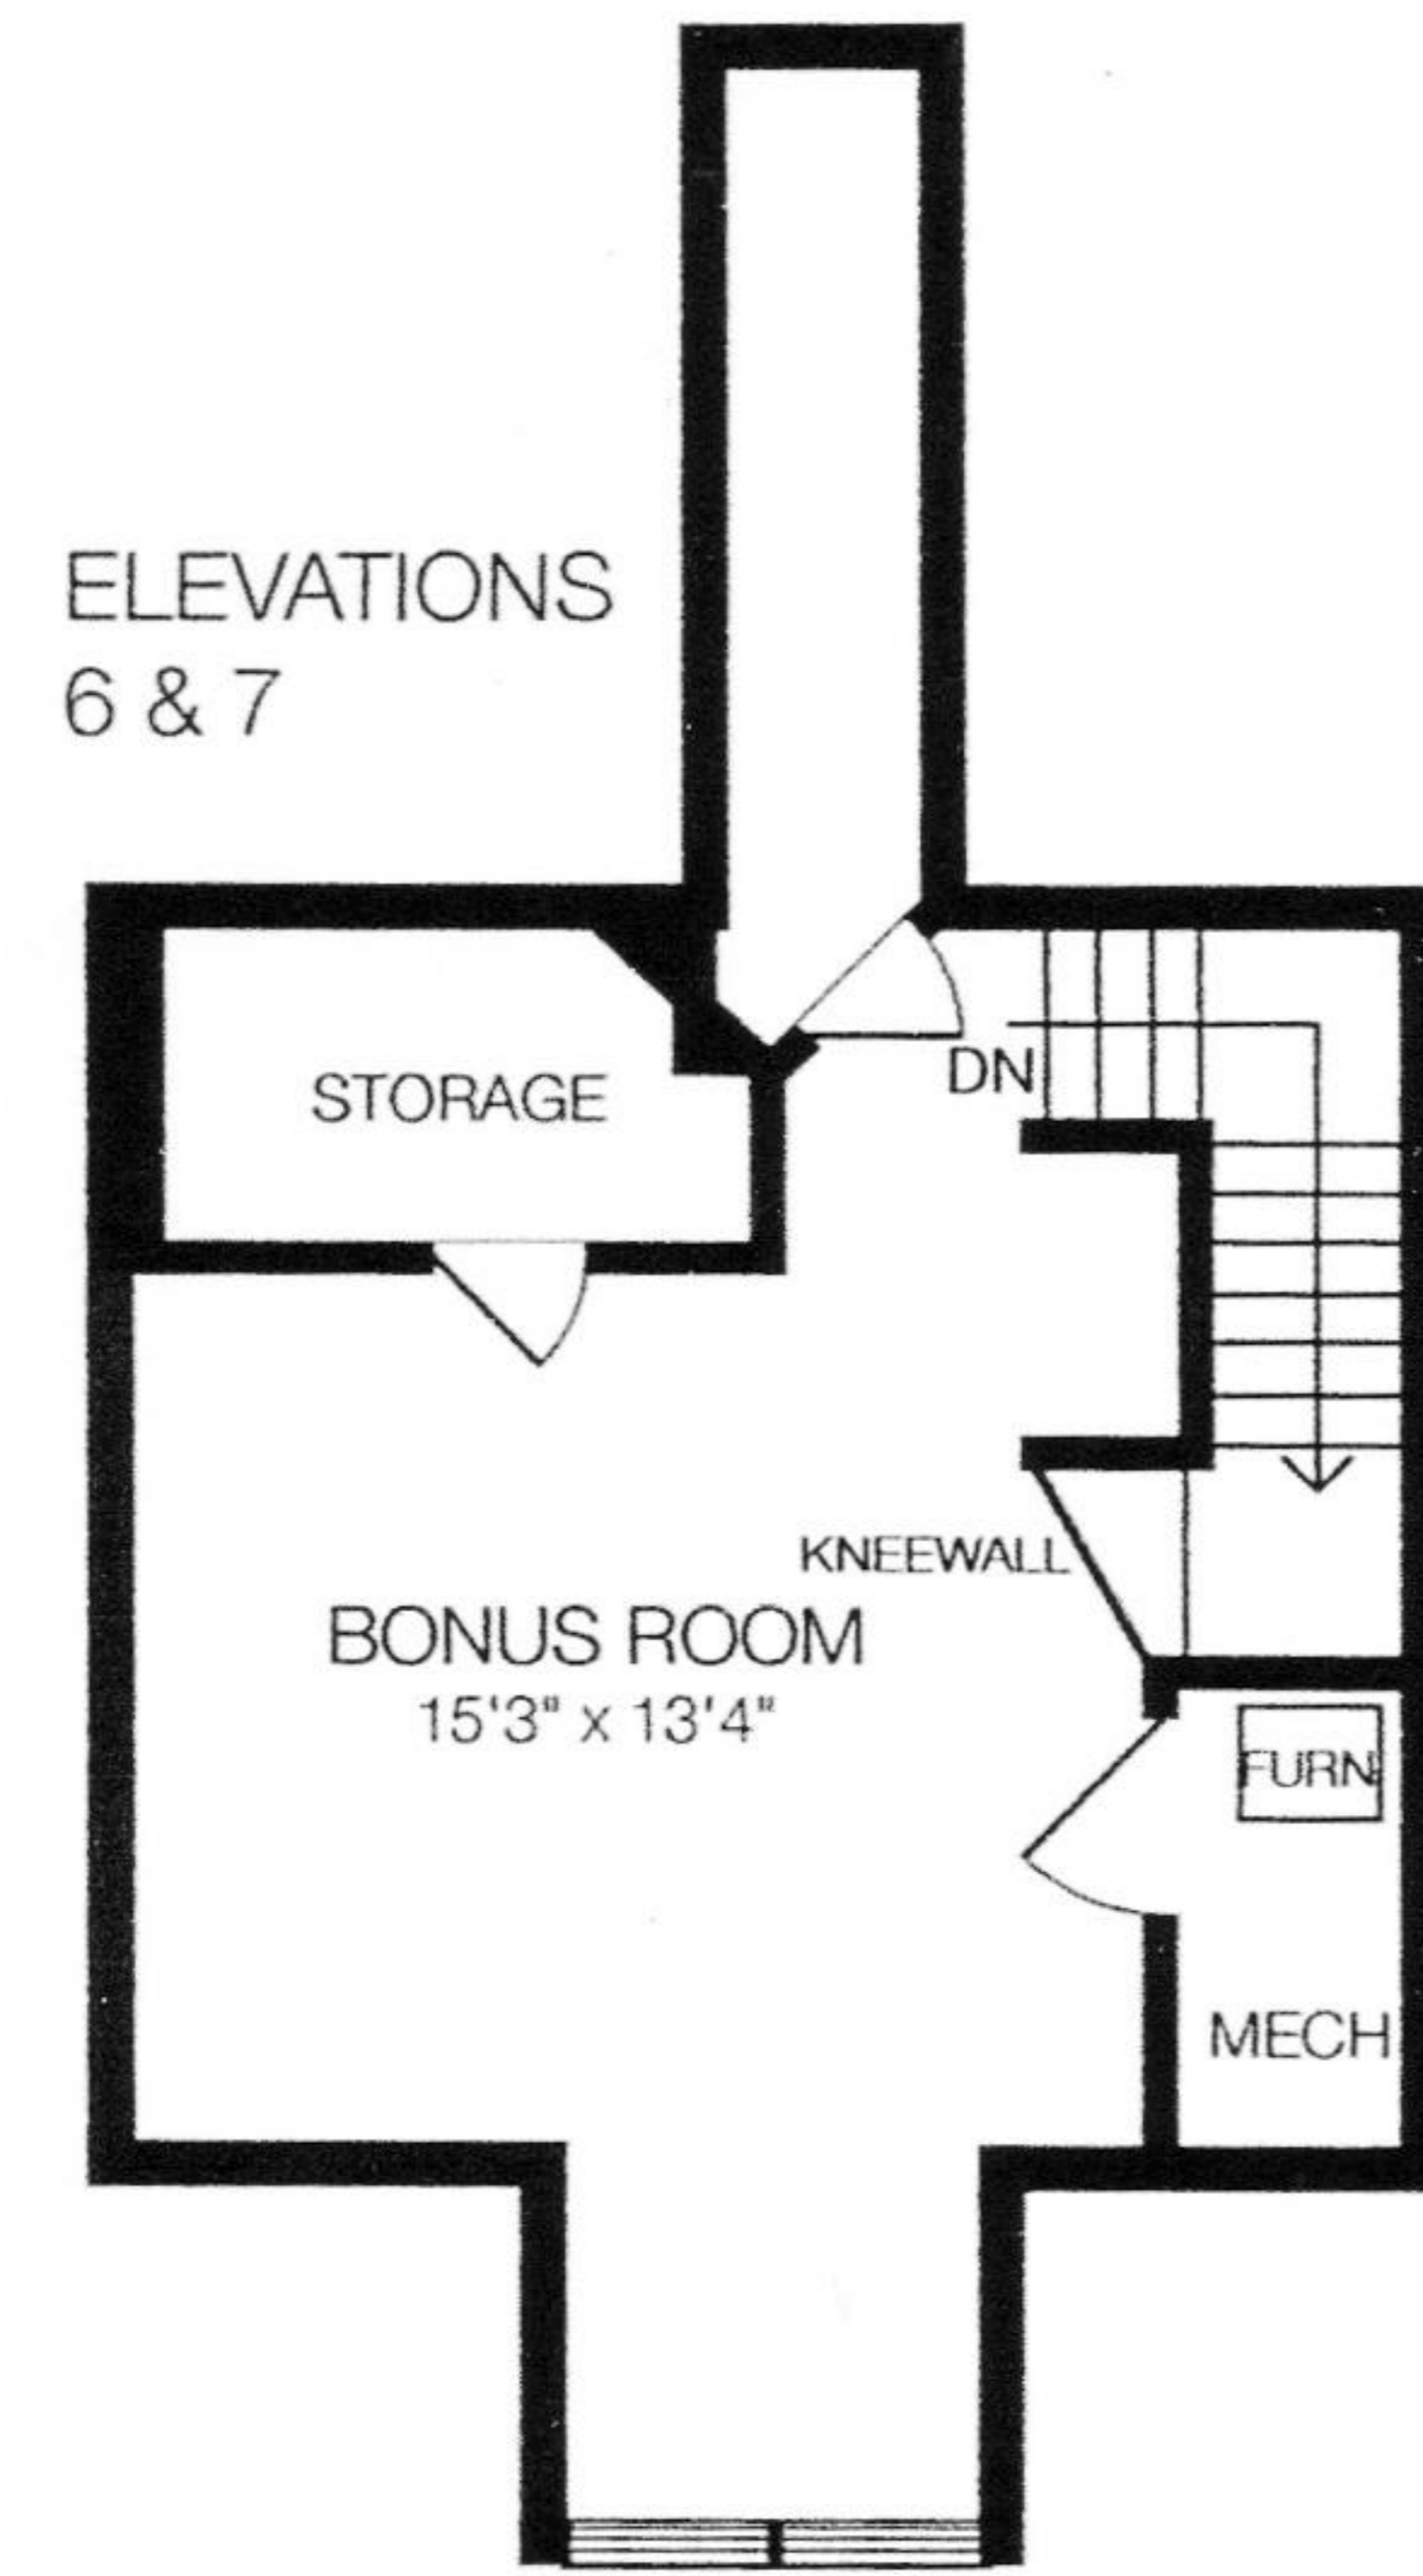

OPT. LOFT

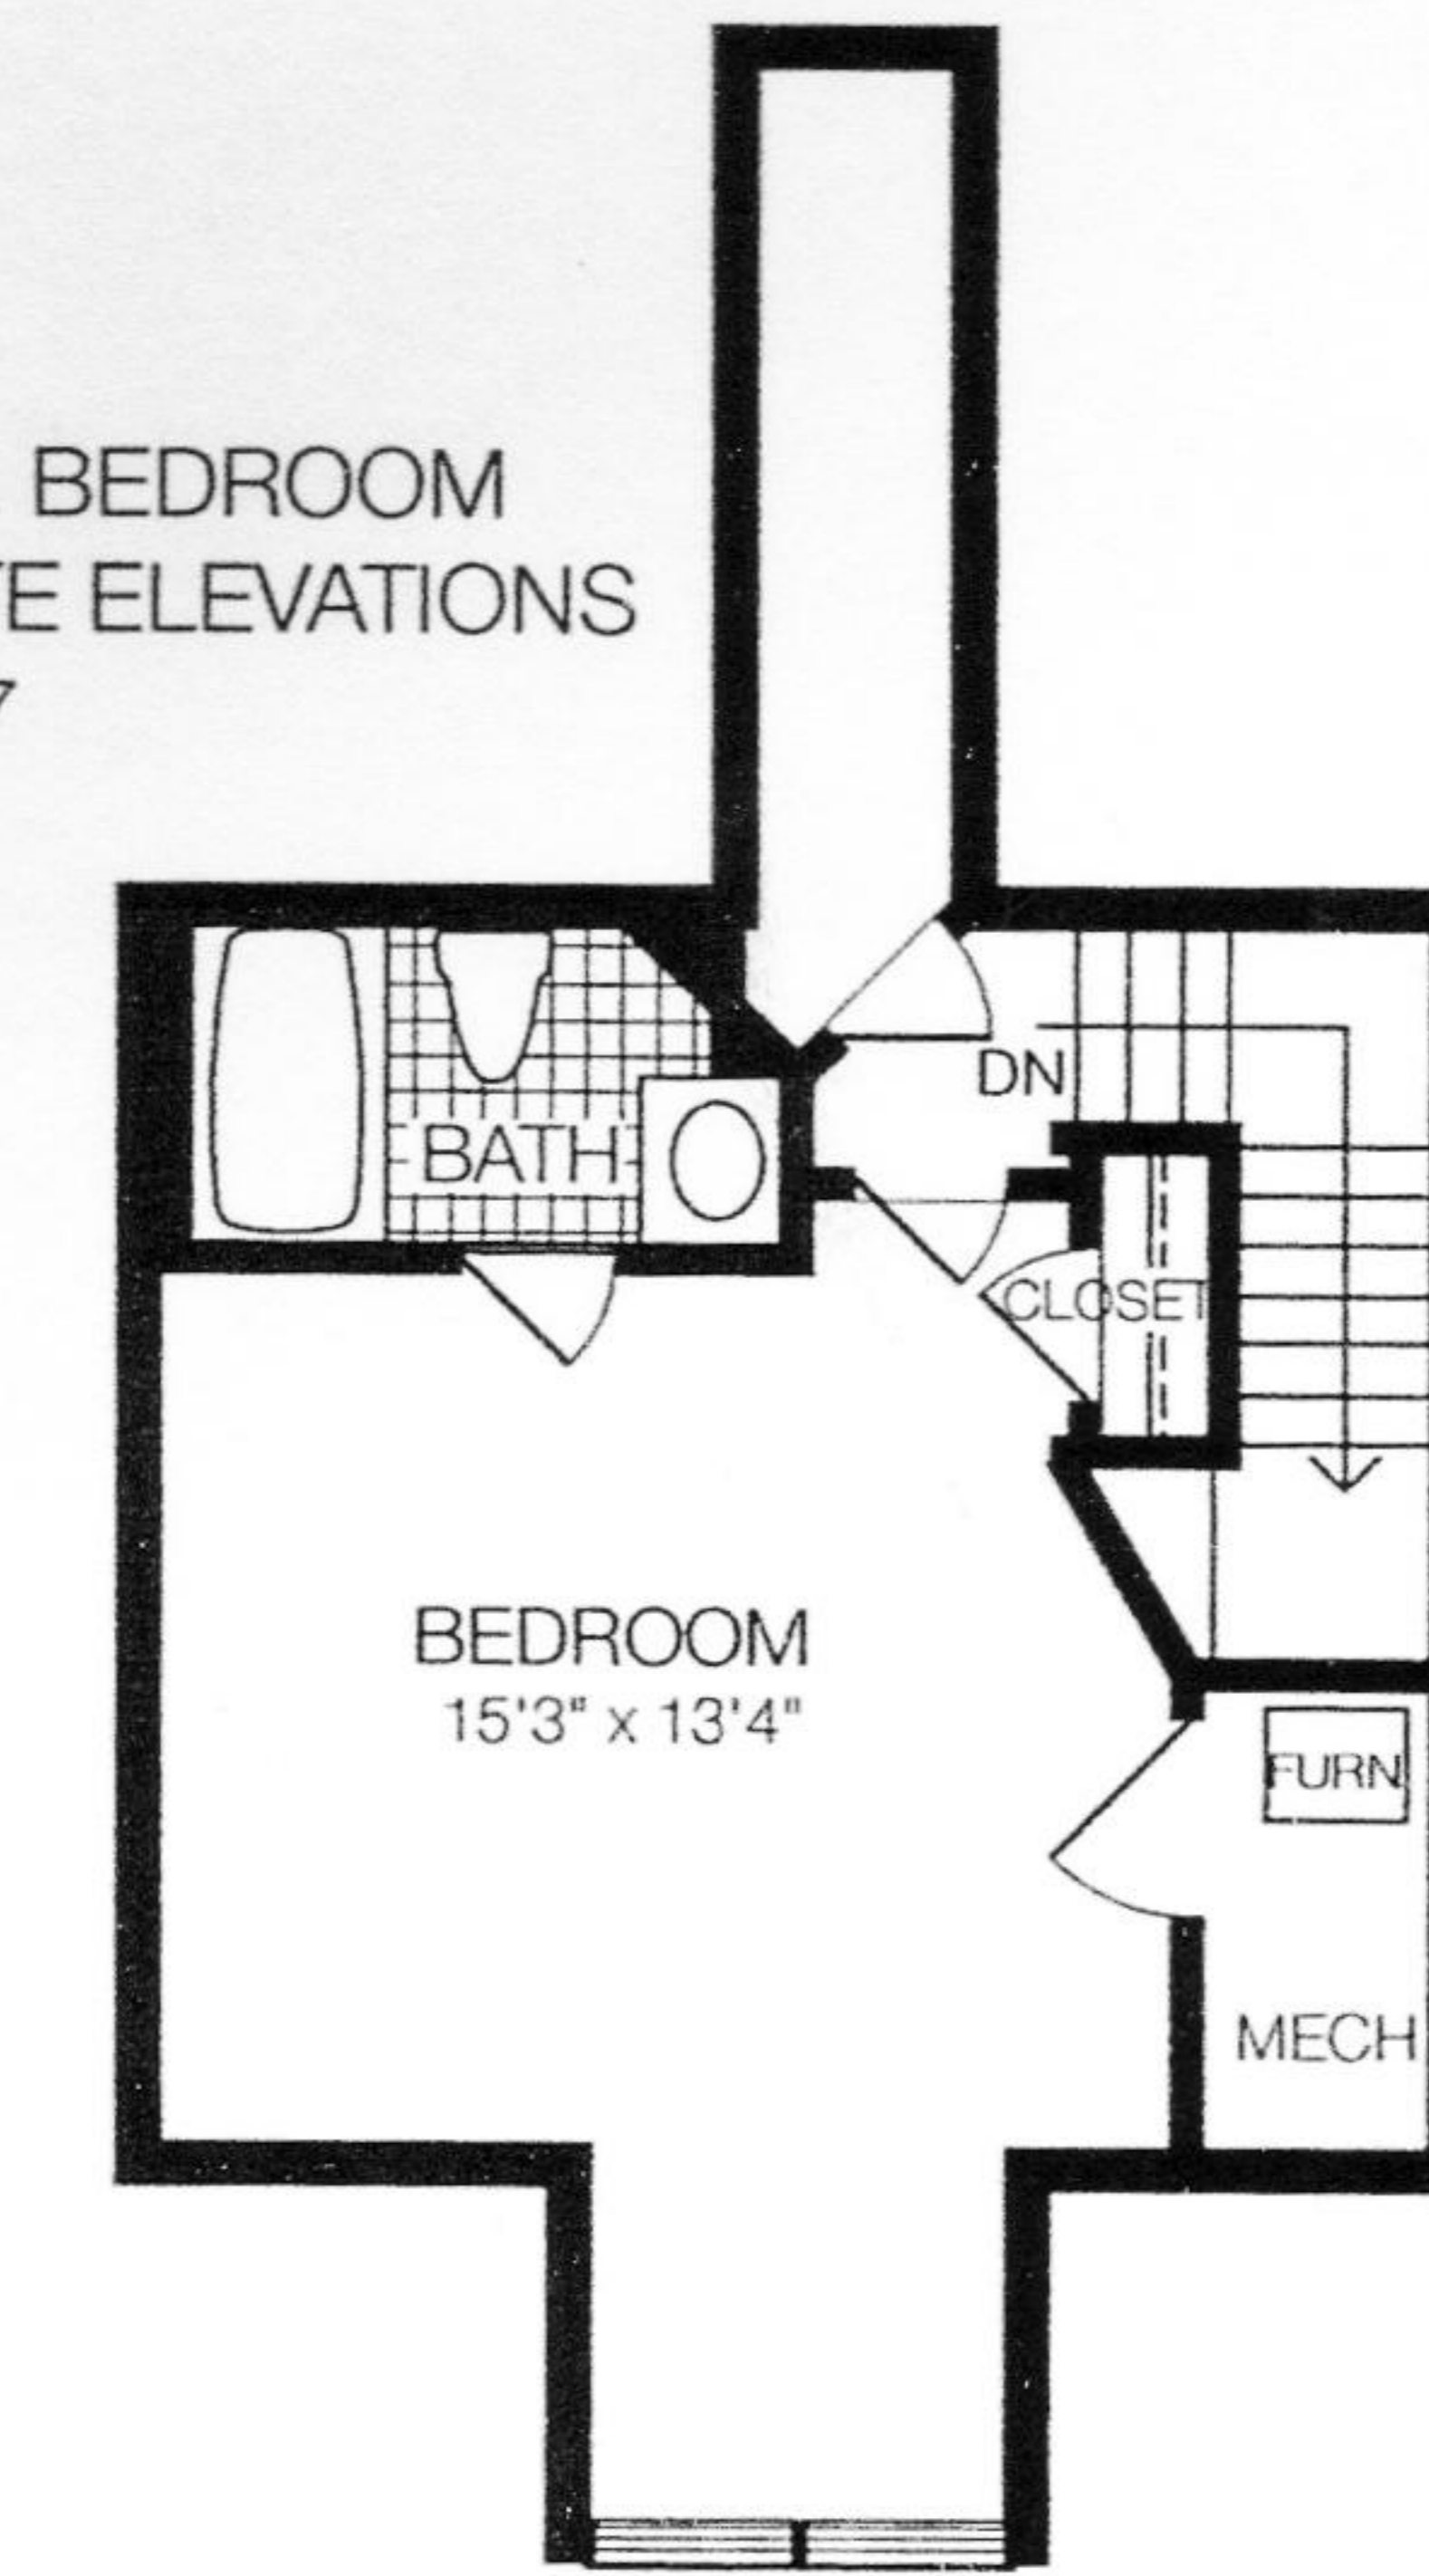

ELEVATIONS  
2, 3, 4 & 5

ELEVATIONS  
6 & 7

OPT. BEDROOM  
SUITE ELEVATIONS  
2, 3, 4 & 5

OPT. BEDROOM  
SUITE ELEVATIONS  
6 & 7